




TOP VIEW
SCALE: 1-1/2" = 1'

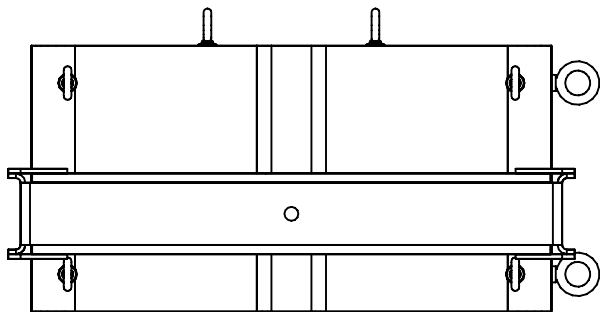


FRONT ELEVATION
SCALE: 1" = 1'

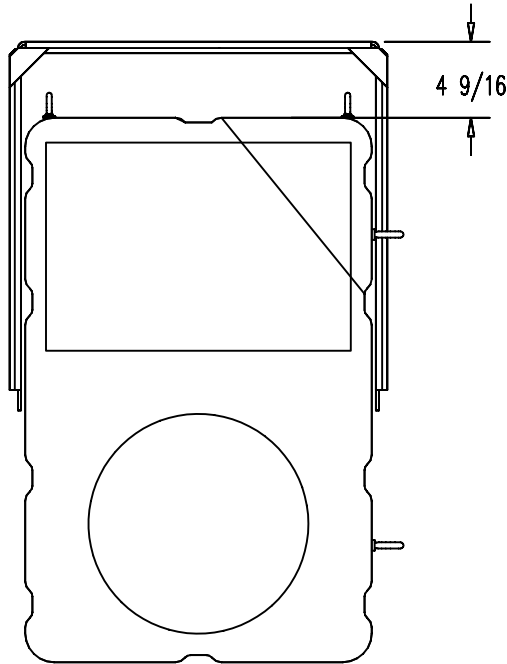

SIDE ELEVATION
SCALE: 1" = 1'

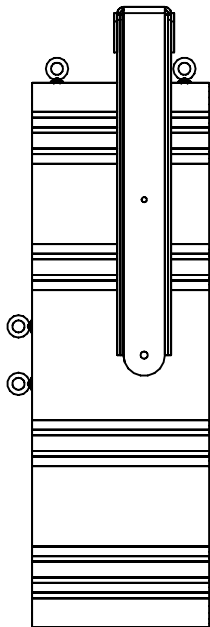

PERSPECTIVE VIEW
SCALE: n/a

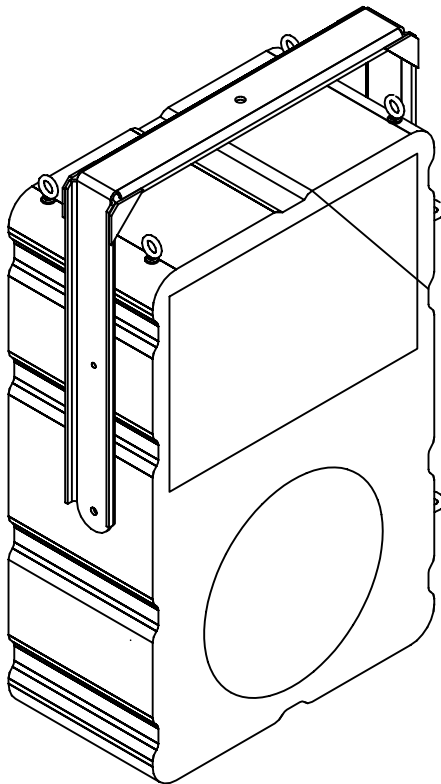

- NOTES:
- 1. FABRICATION TOLERANCES ARE $\pm 1/16"$.
 - 2. ALL EYEBOLTS SHOULD BE TURNED SO THAT THE LOAD IS IN THE PLANE OF THE EYE.

Polar Focus, Inc.
P.O. Box 3, 217 Russell St.
Hadley MA 01035
413-586-4444
413-665-2444 fax
www.polarfocus.com

DRAWN BY:
Matt Shutta Aug-25-2008

SCALE: per panel

Submittal H3872-2 Berlin Yoke:
Prototype Yoke Brackets

Four Views

FILE: H3872-2 Berlin Yoke.dwg

DWG. NO. H3872-2 Berlin Yoke S-001

REV SIZE A SHEET 1 of 1